
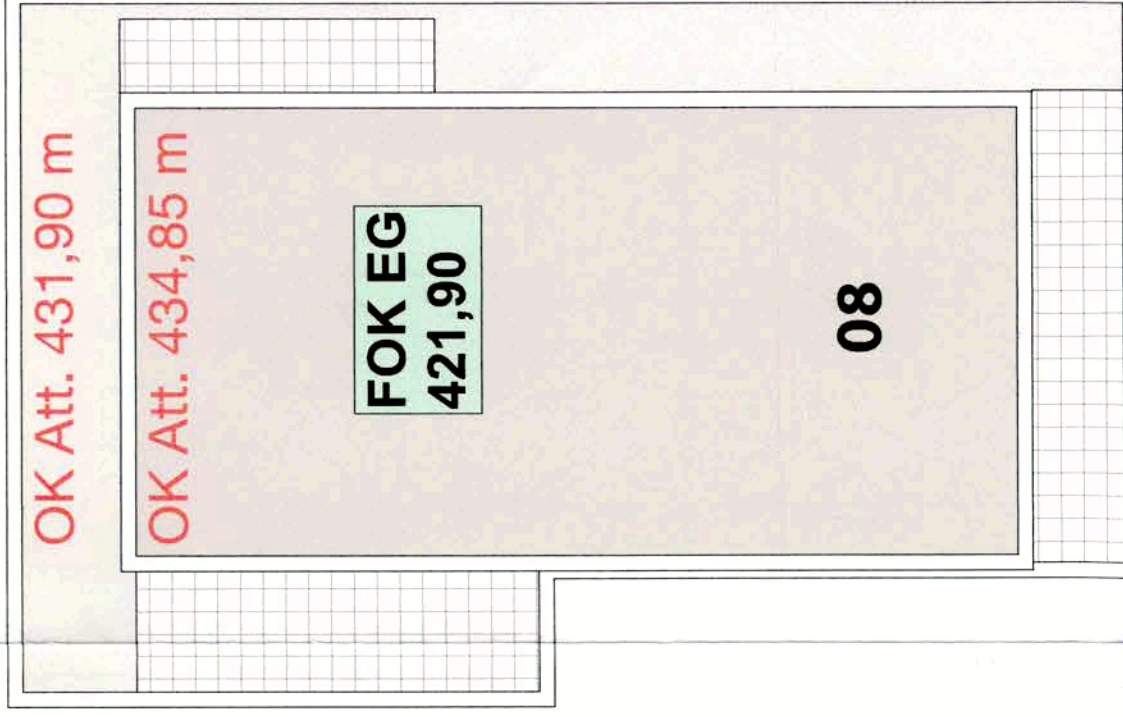
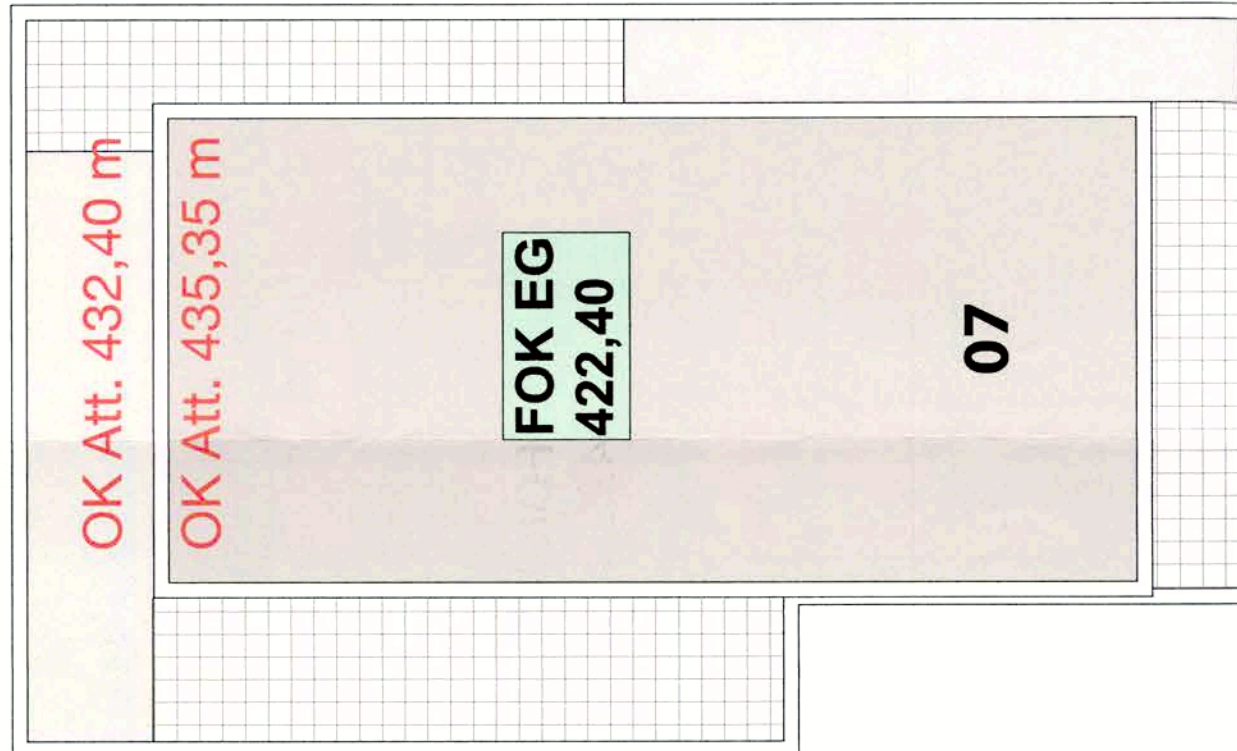
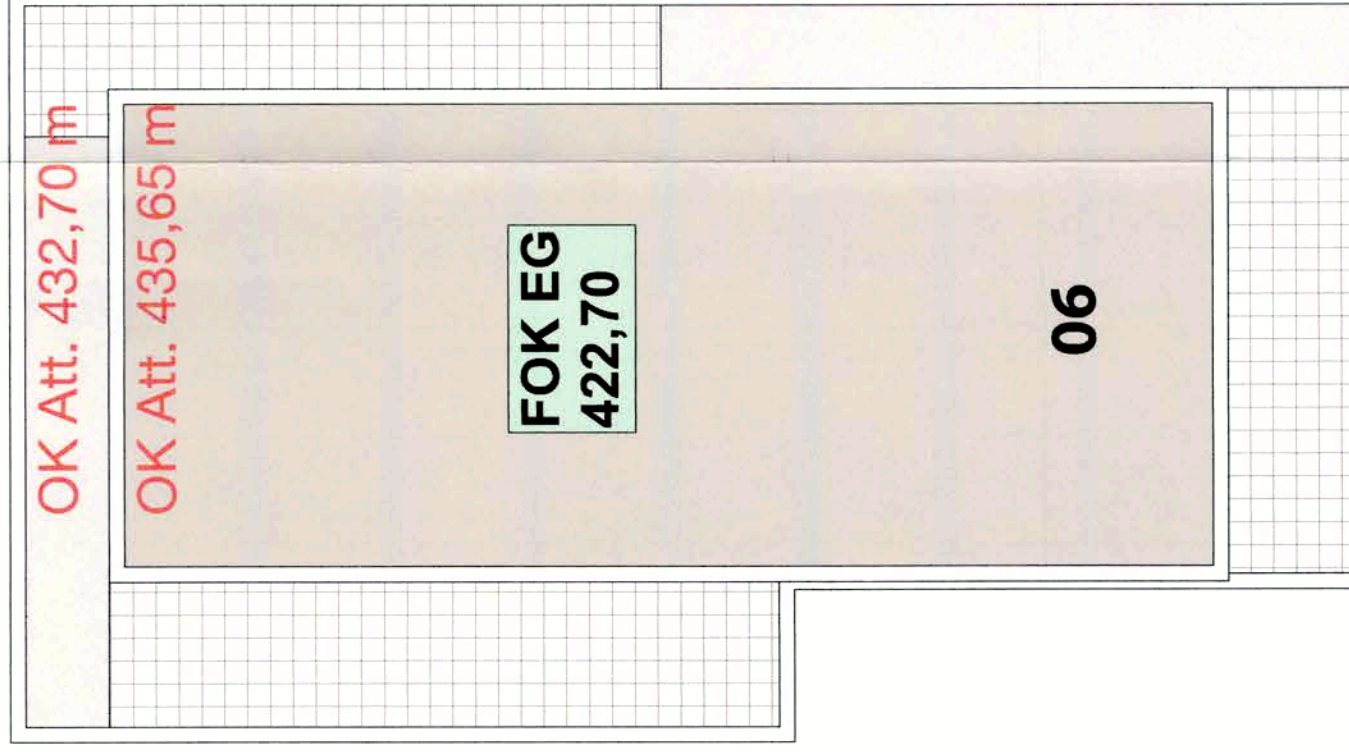
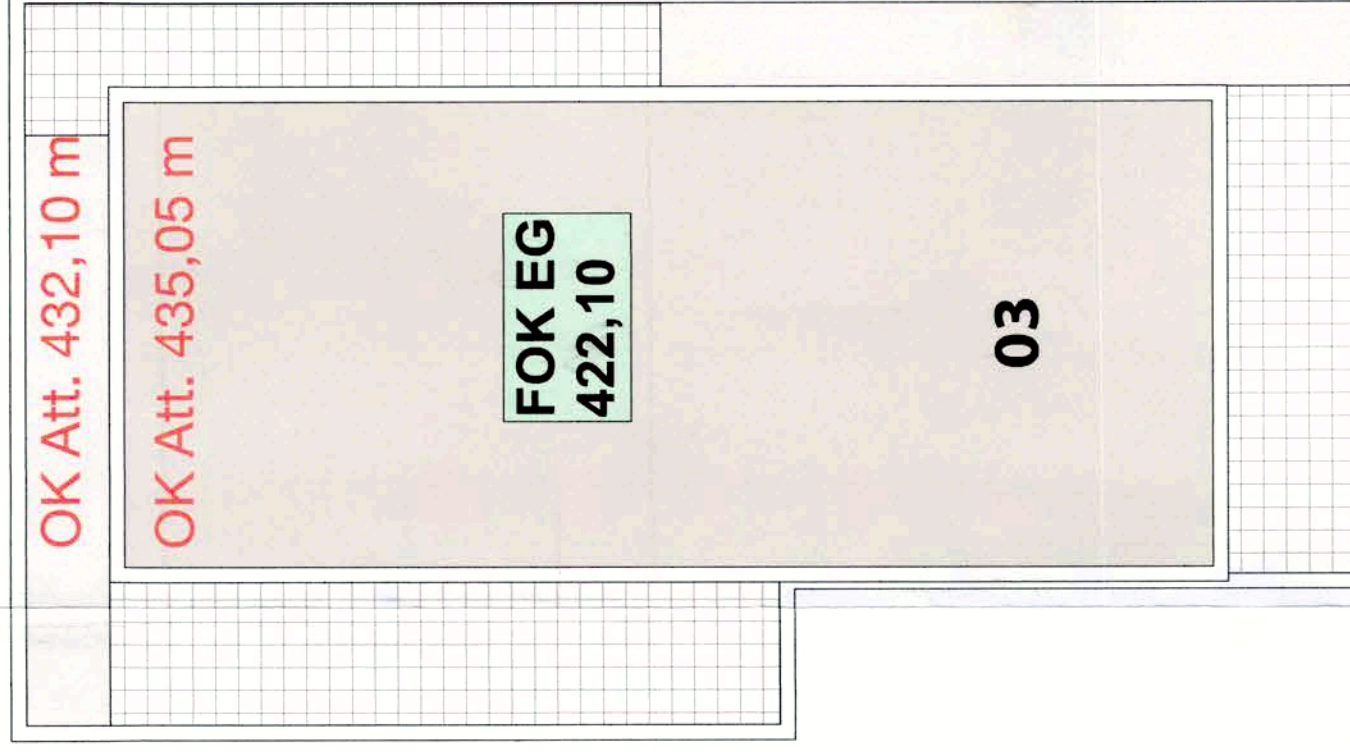
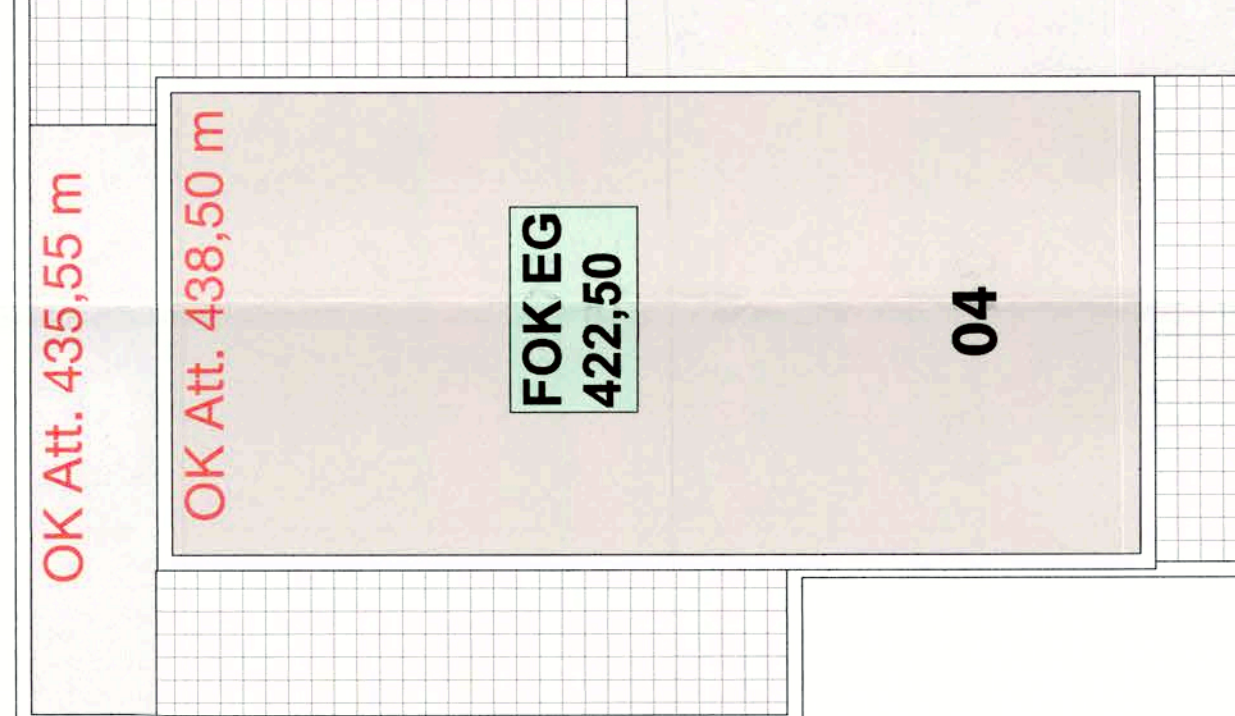
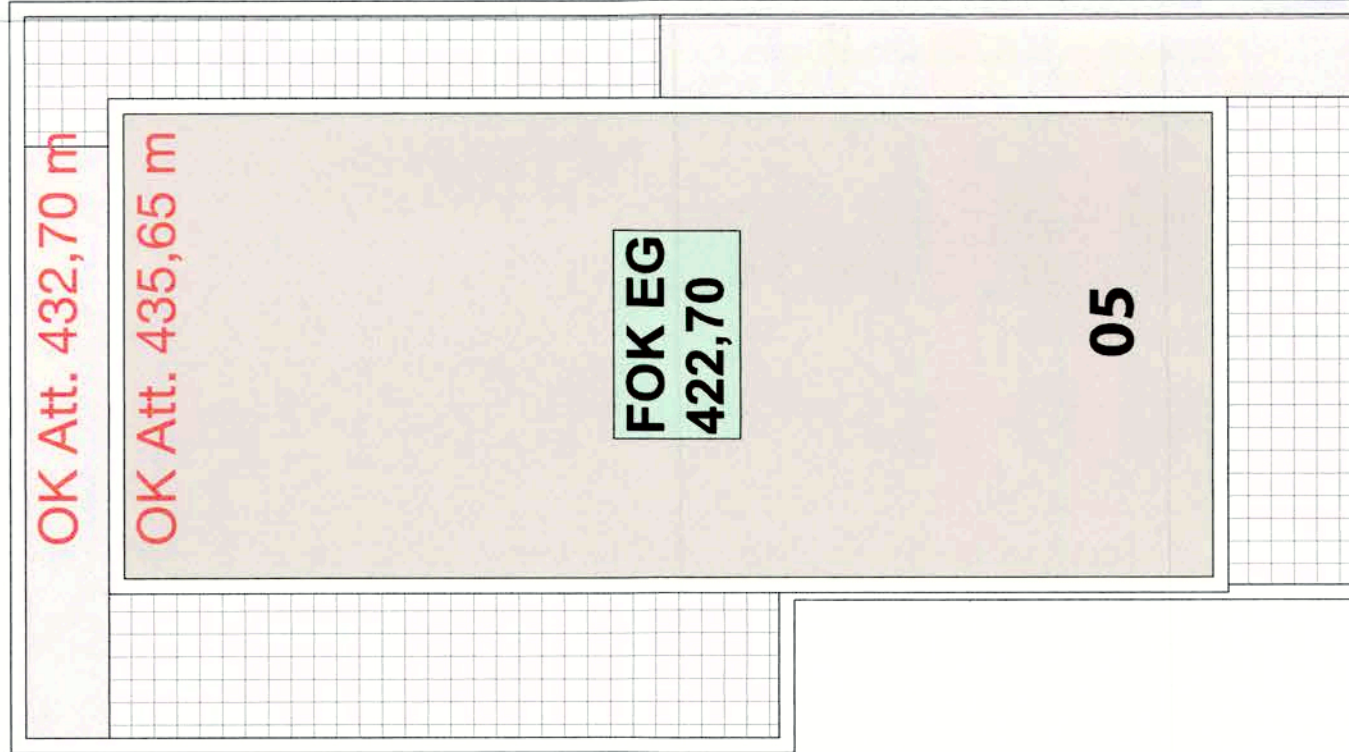


FOK EG 422,10

OK Attika 441,40 m
OK Attika 438,50 m

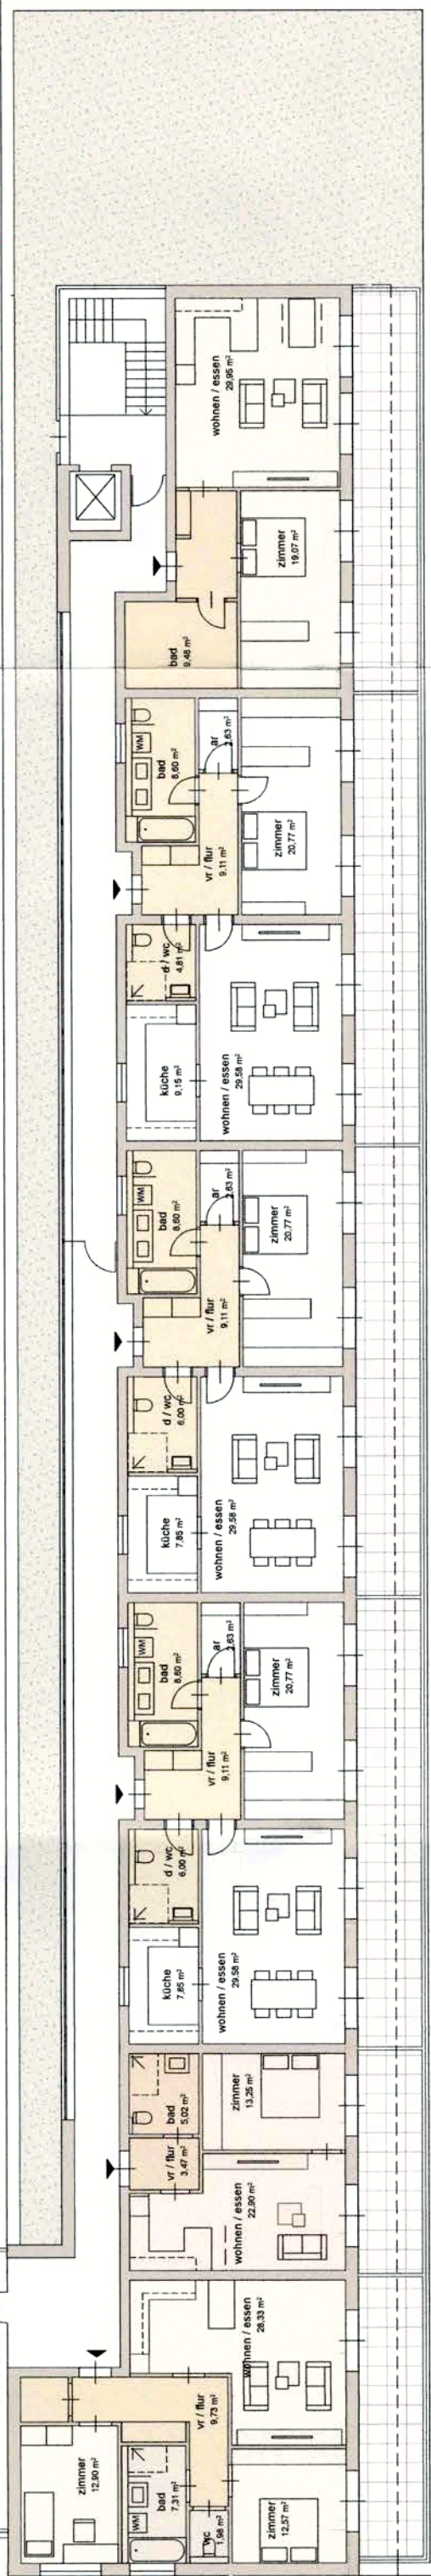

18.312,10 m²